

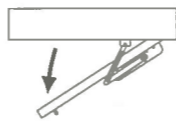


TEMPLATE A - PROJECTING ARM / FIGURE 1 INSTALL

ANTI-CLOCKWISE OPENING INSTALLATION

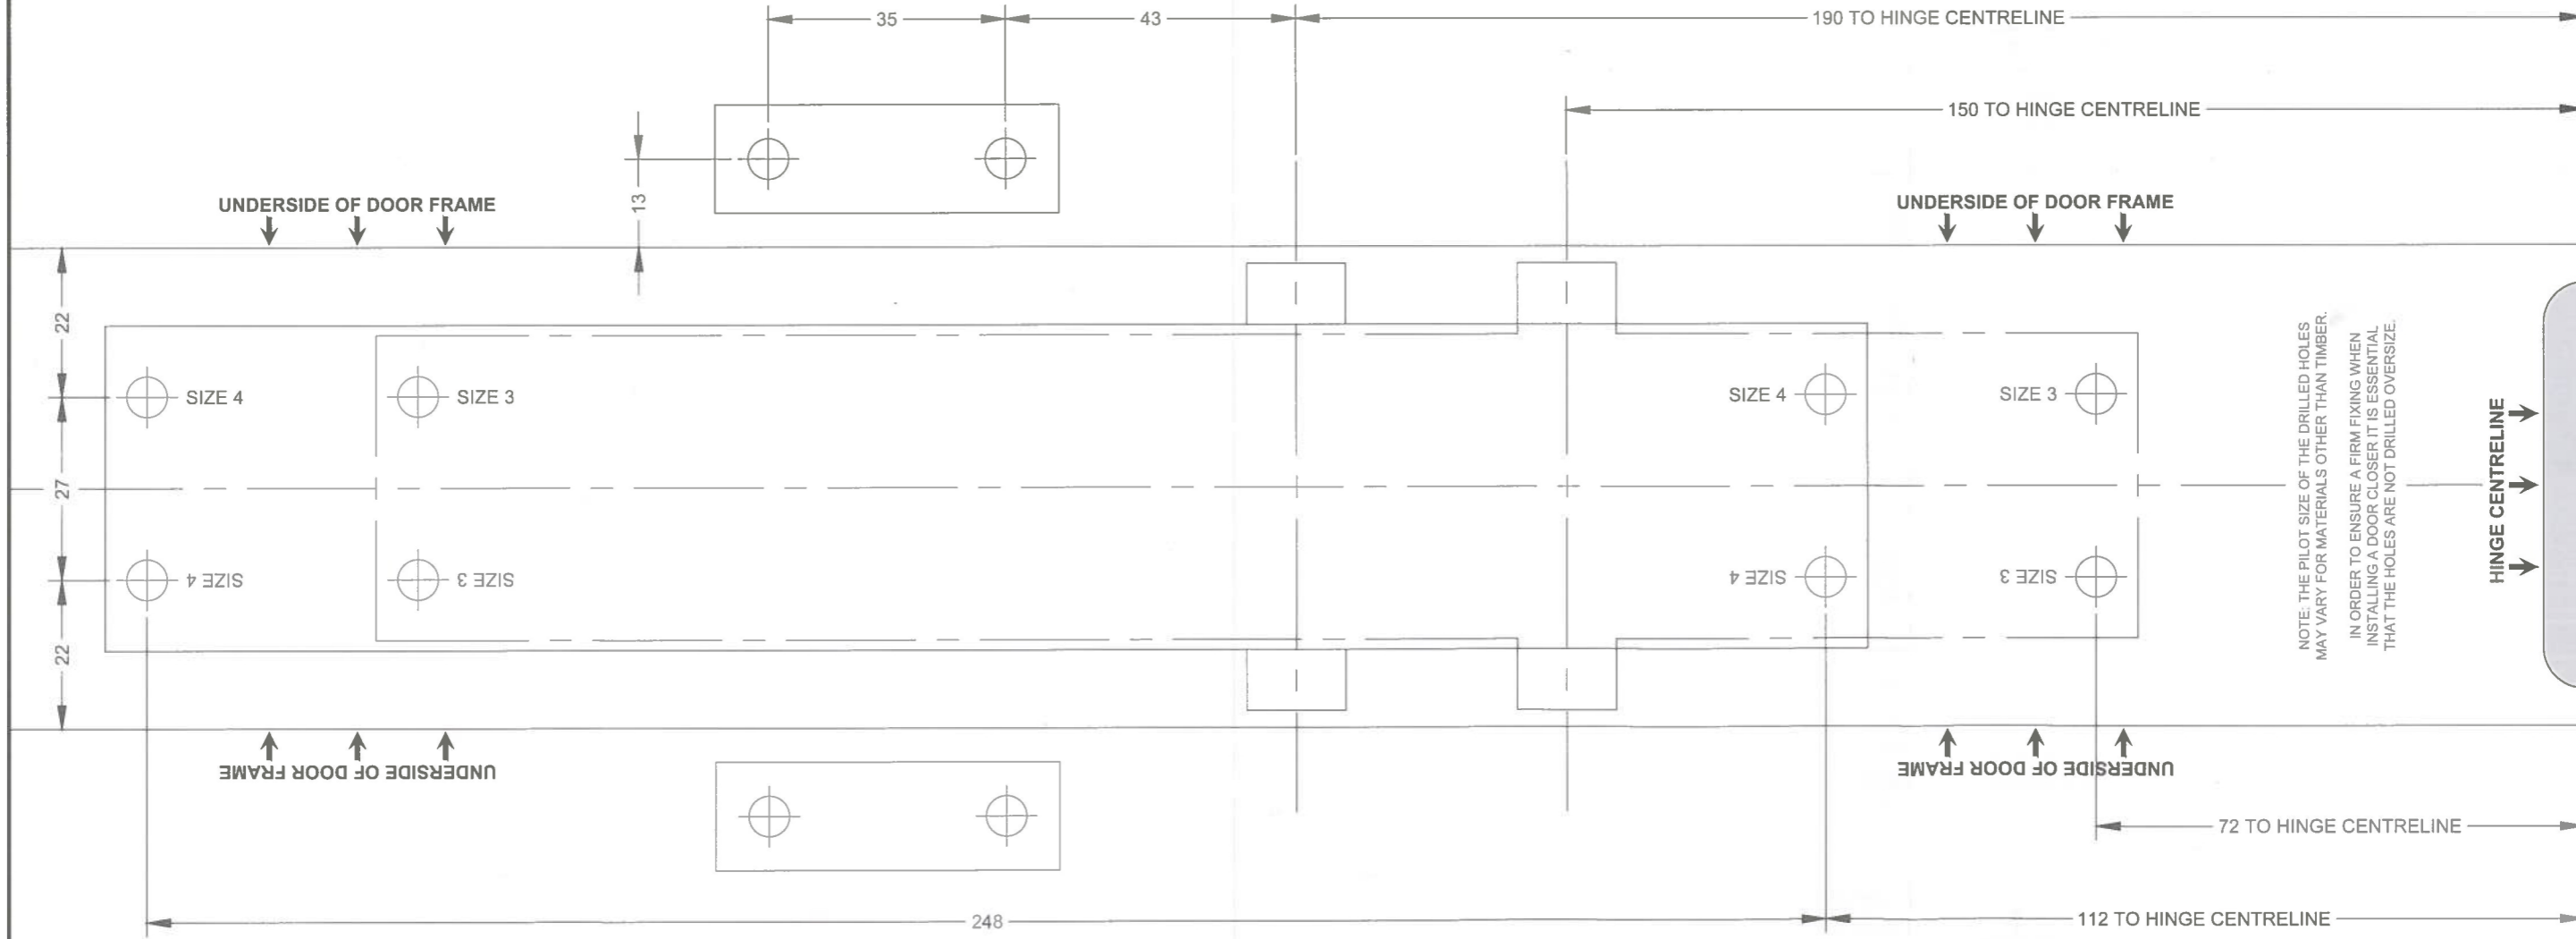

CLOCKWISE OPENING INSTALLATION

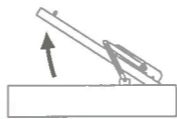

NOTE: THE PILOT SIZE OF THE DRILLED HOLES MAY VARY FOR MATERIALS OTHER THAN TIMBER.
 IN ORDER TO ENSURE A FIRM FIXING WHEN INSTALLING A DOOR CLOSER IT IS ESSENTIAL THAT THE HOLES ARE NOT DRILLED OVERSIZE.